






1階平面図・配置図 S=1/500

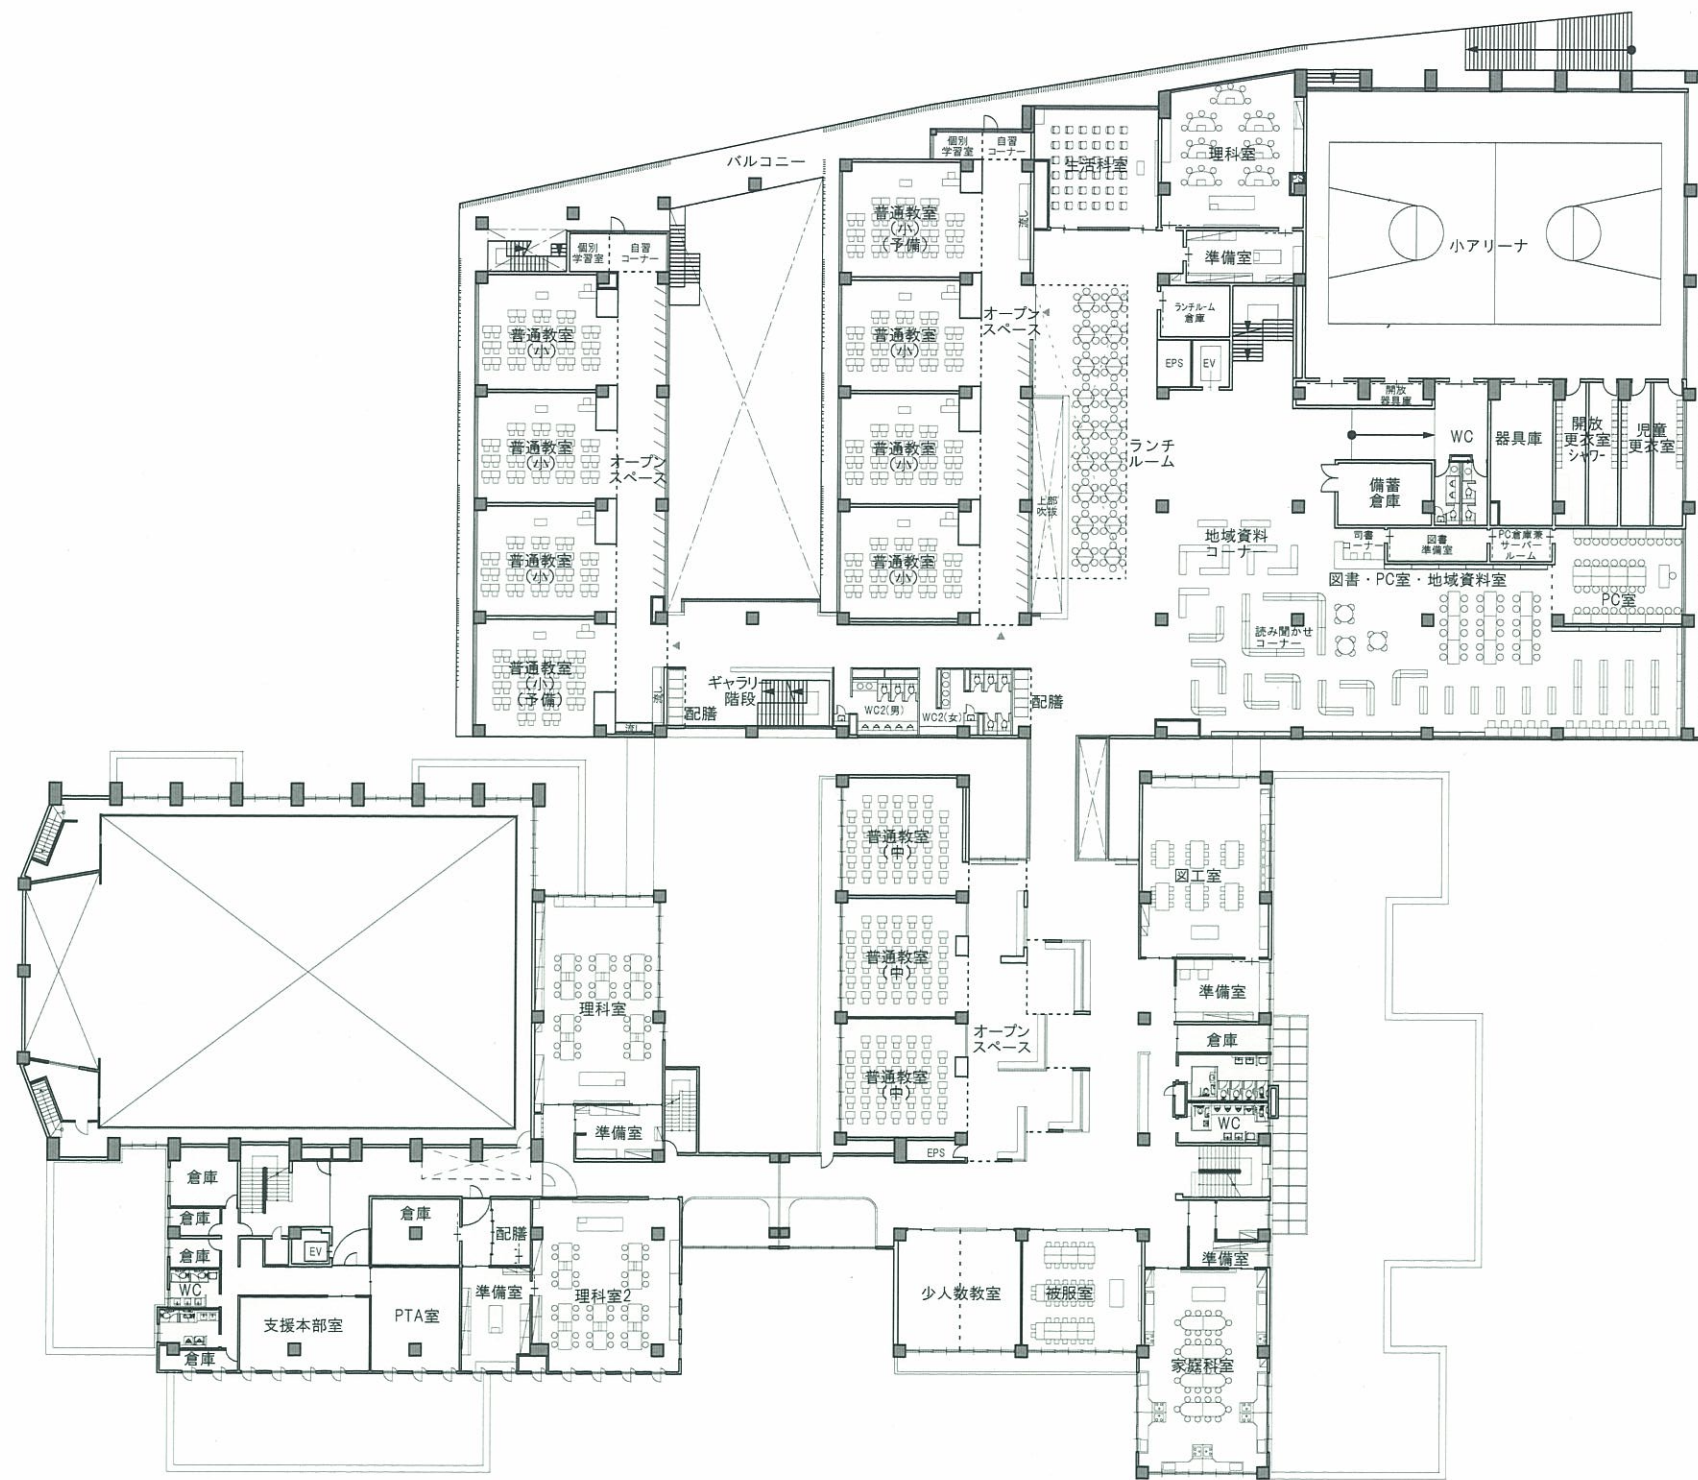

2階平面図 S=1/500

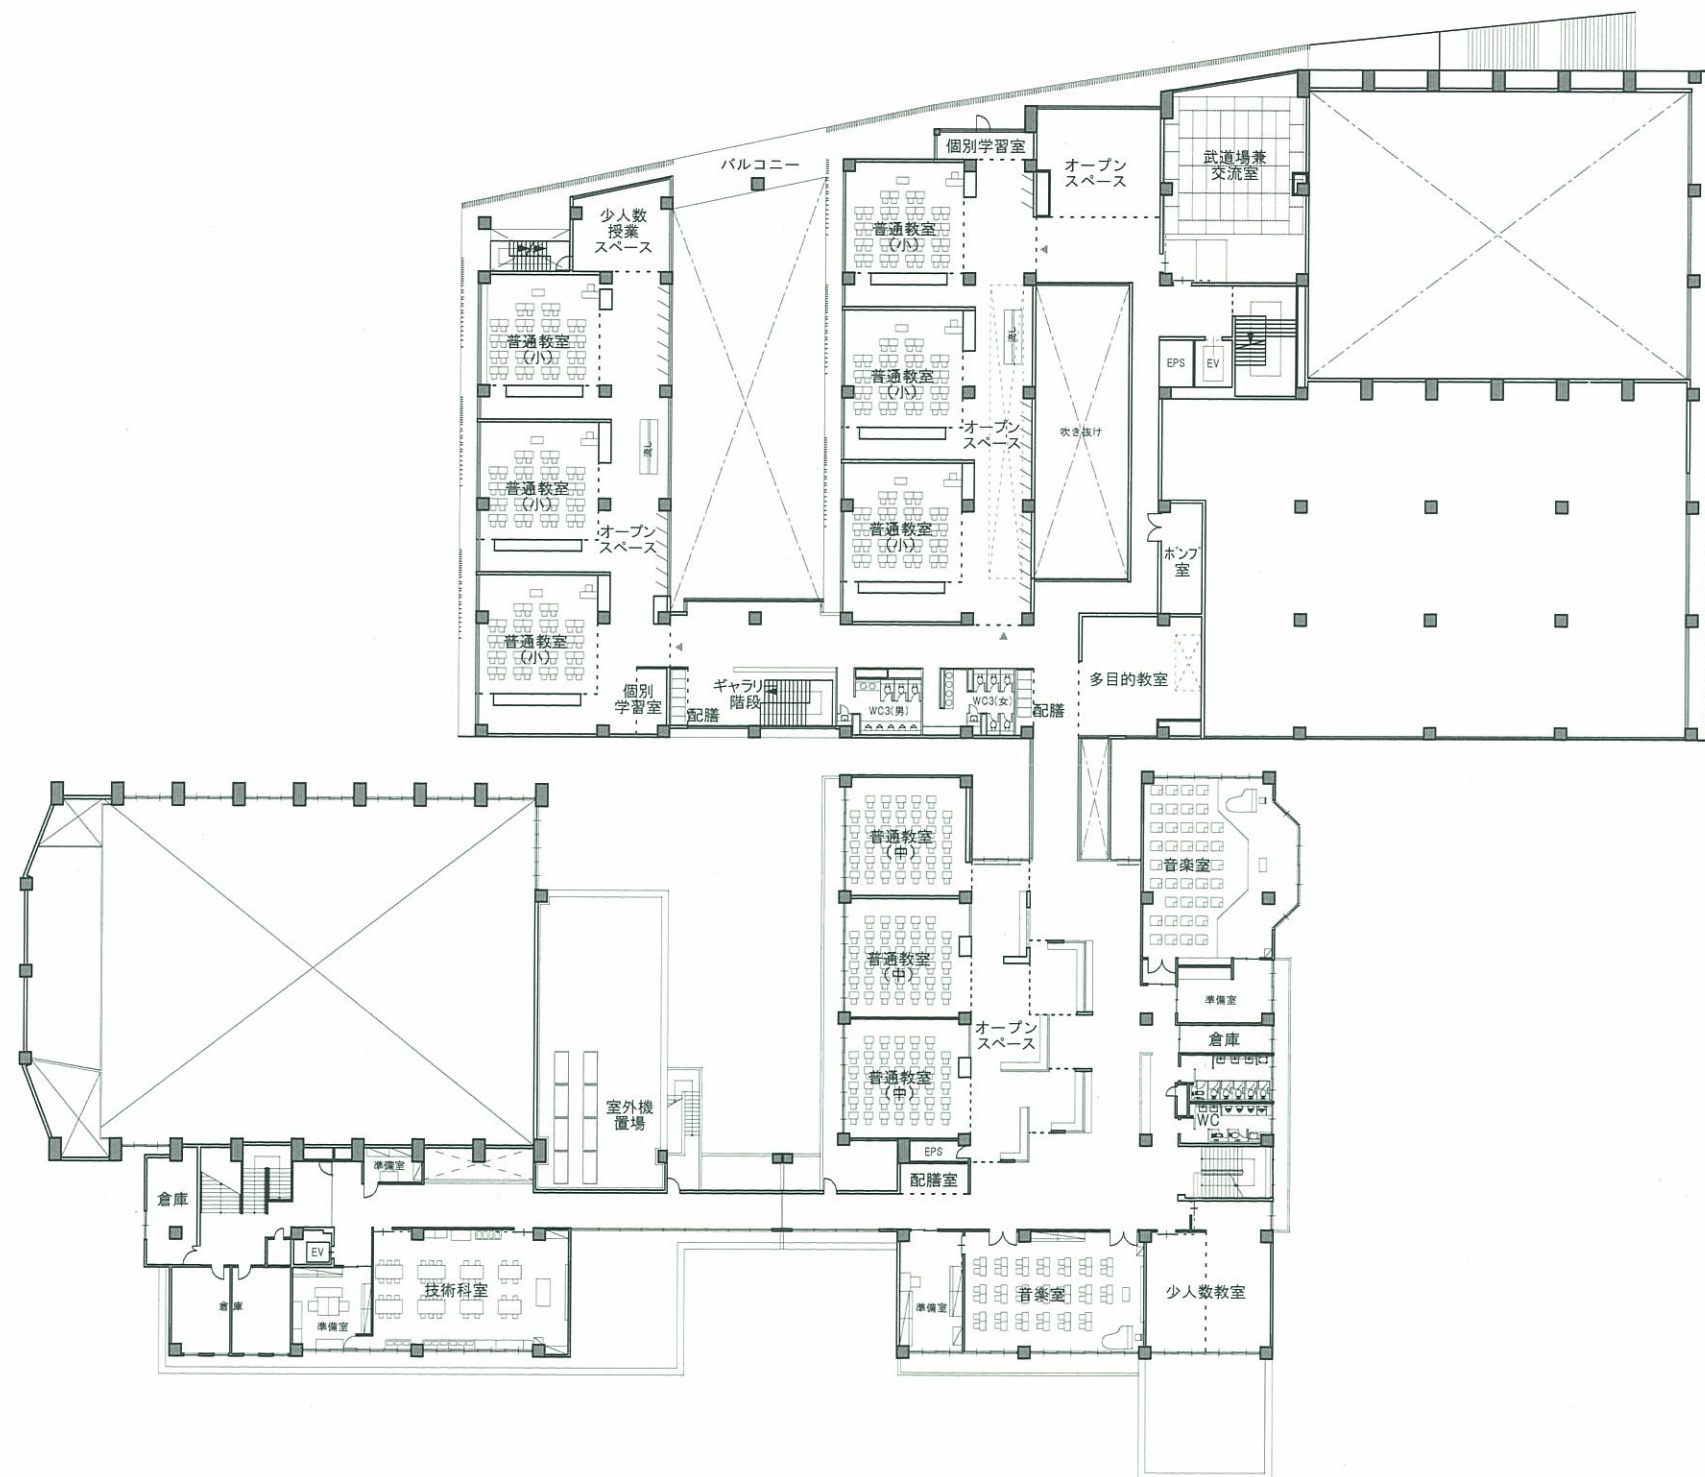

3階平面図 S=1/500

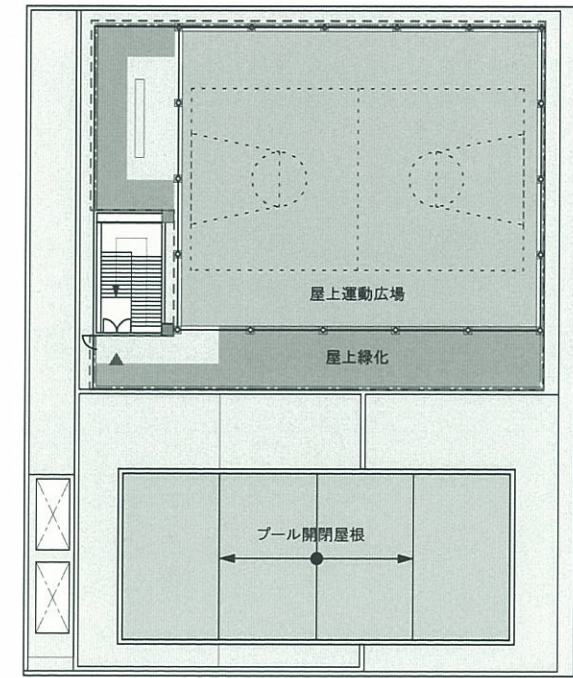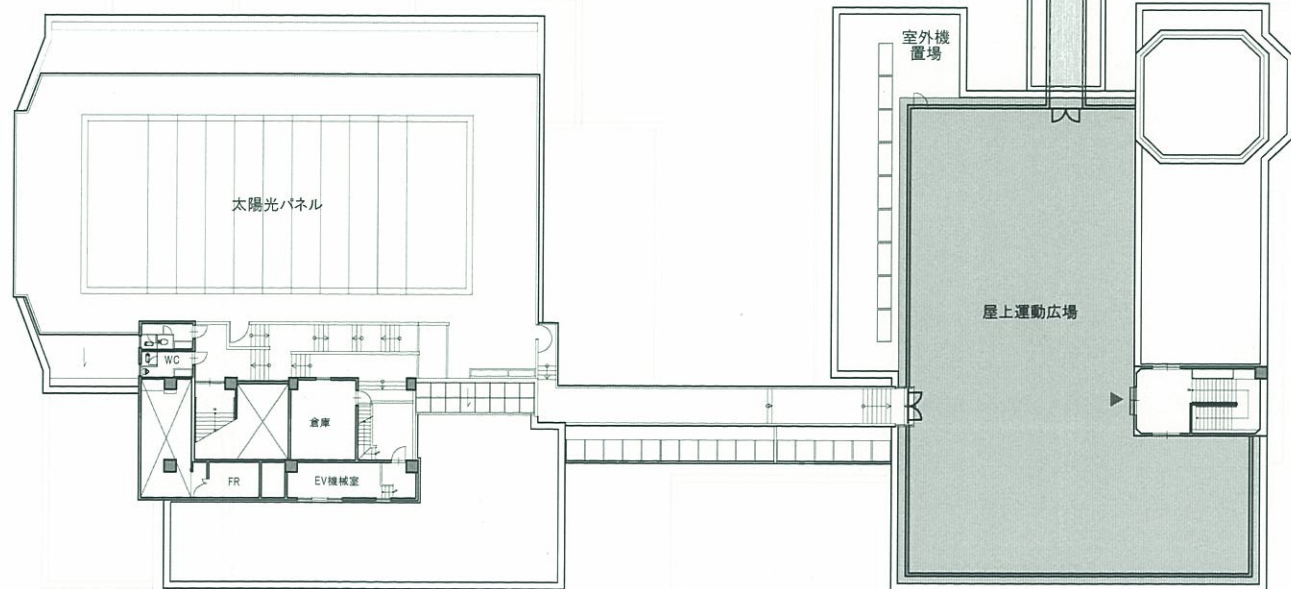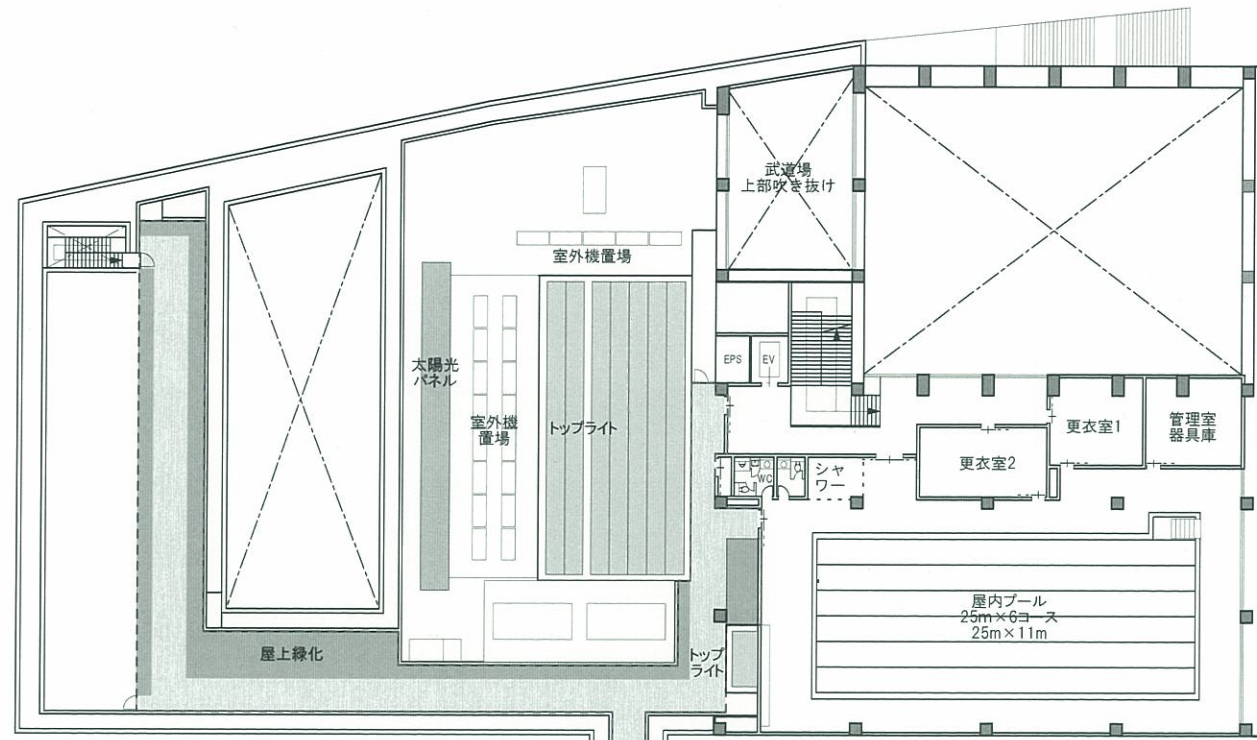

R 1 階平面図 S=1/500

R 2 階平面図 S=1/500