


尾崎熊野神社

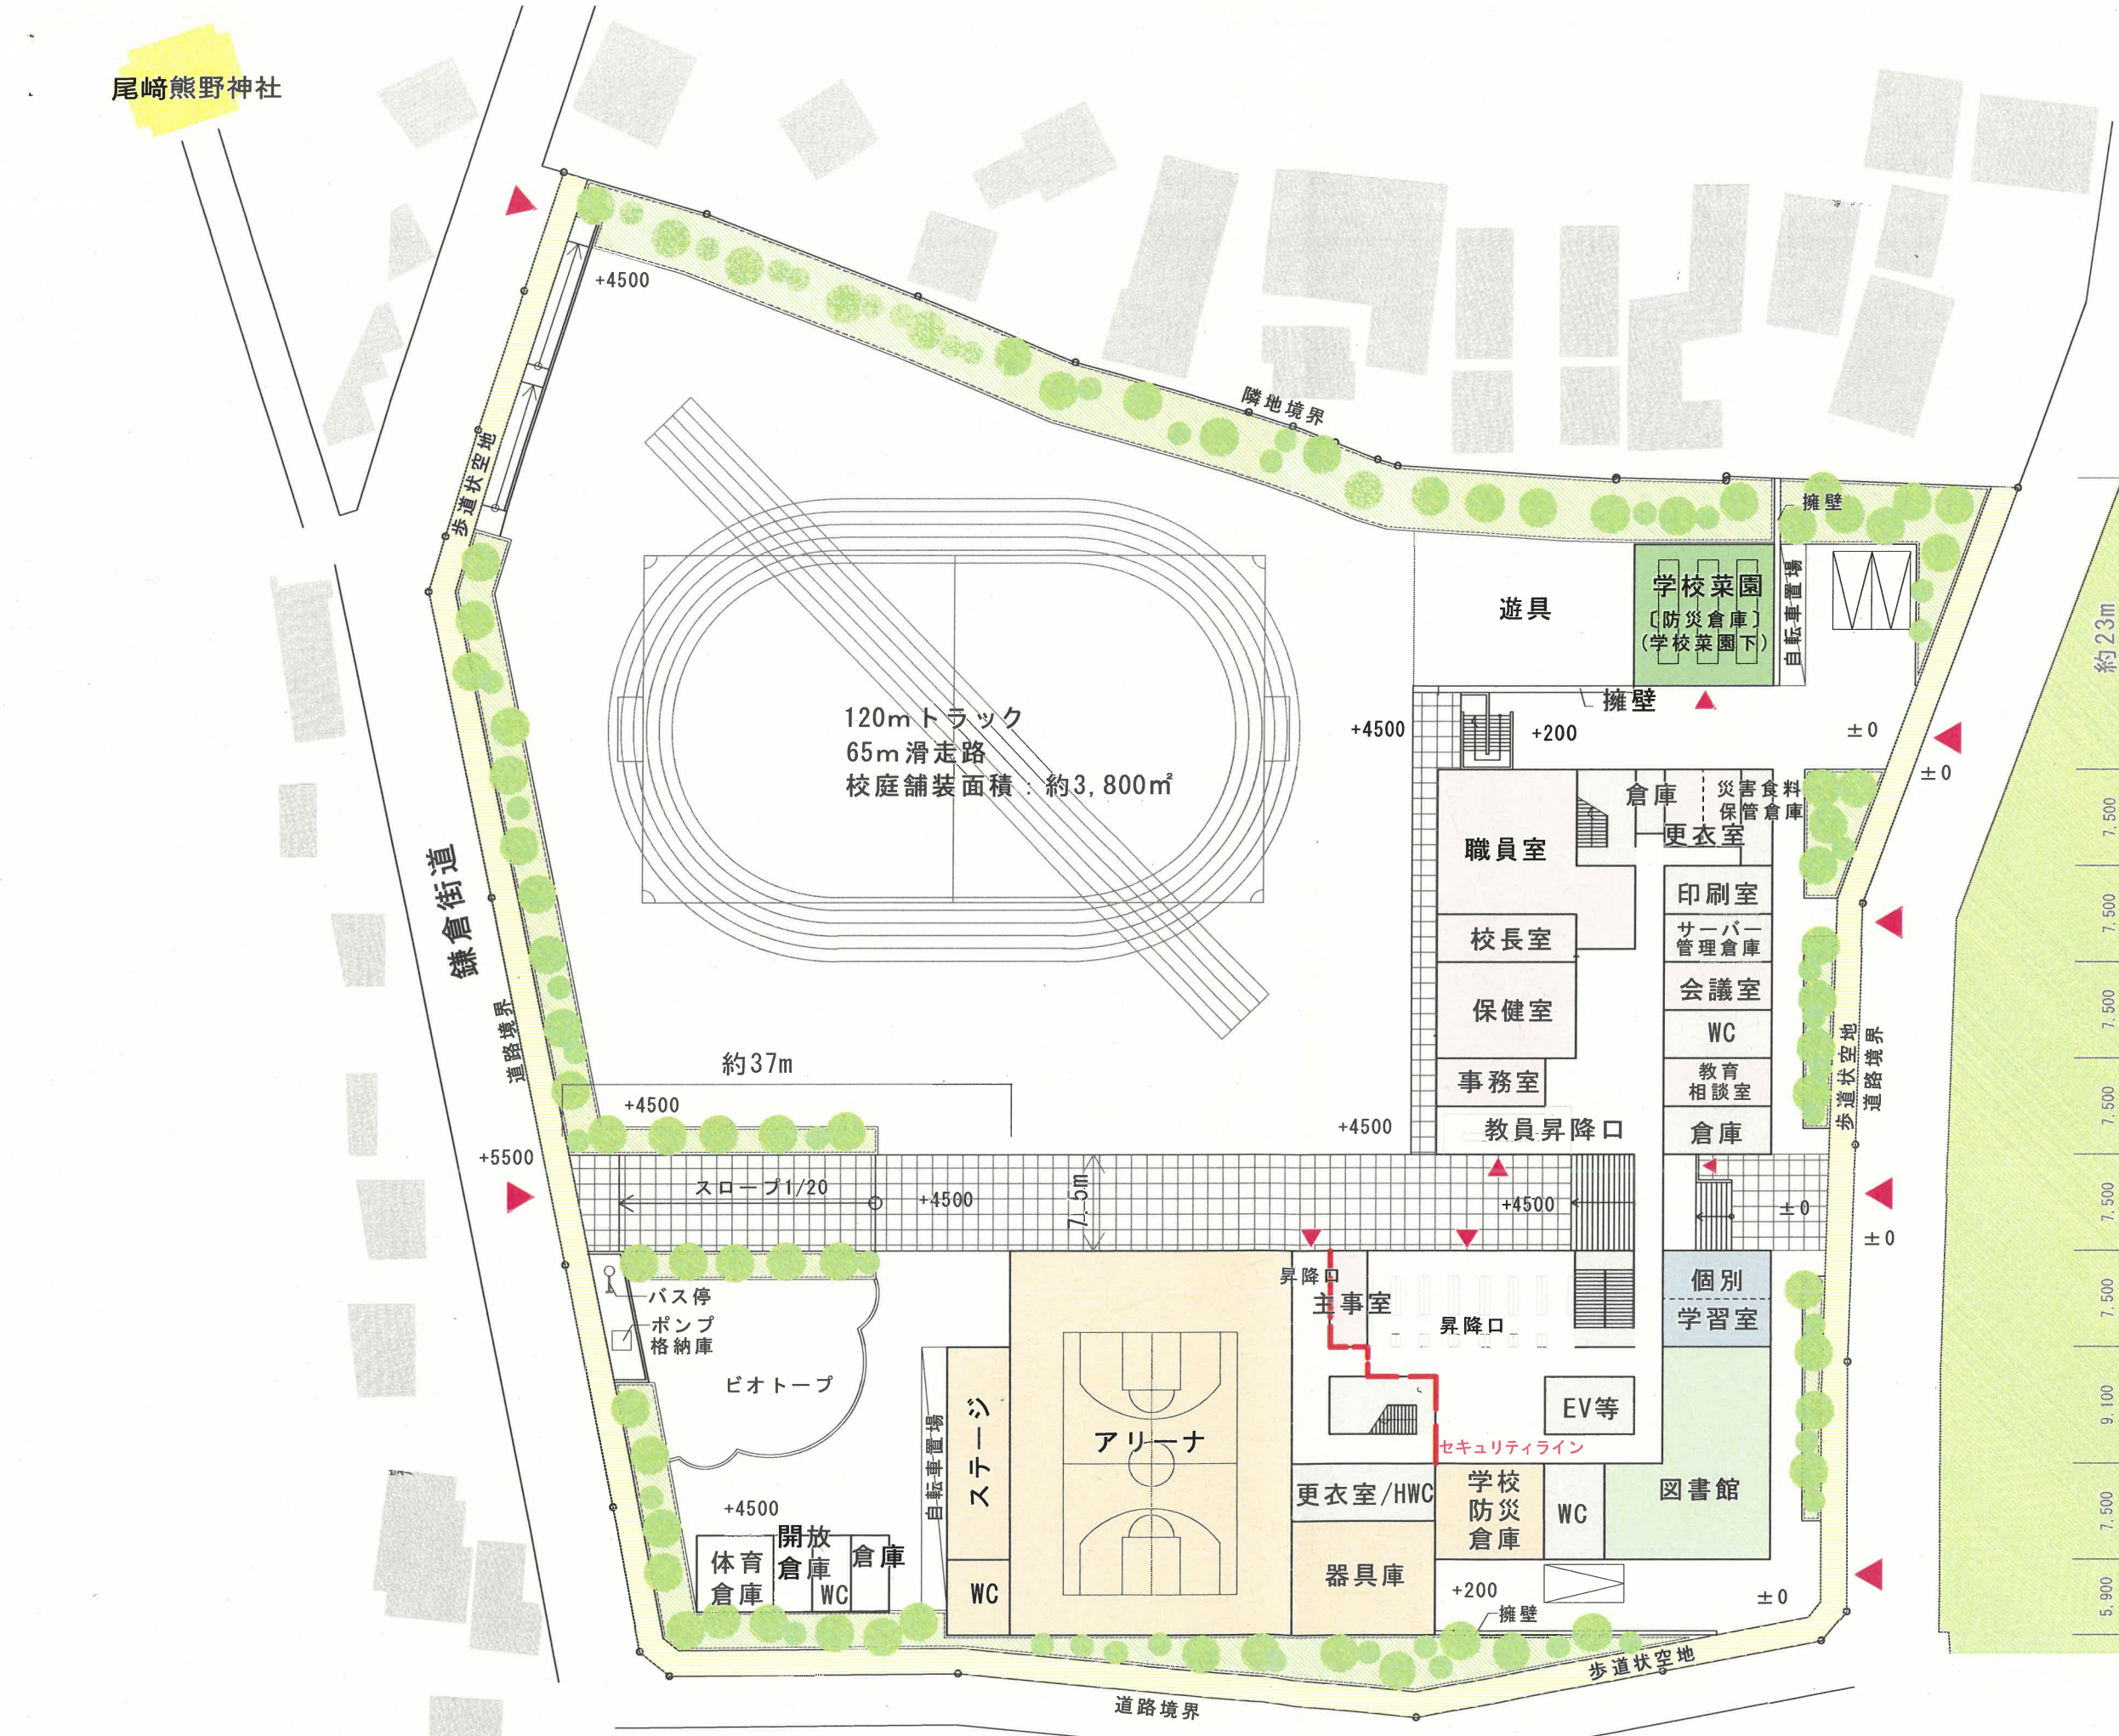


約23m
7.500
7.500
7.500
7.500
7.500
7.500
7.500
7.500
9.100
7.500
5.900

善福寺川緑地


約24m	5,000	22,000	3,000	8,500	8,500	9,100	8,500
------	-------	--------	-------	-------	-------	-------	-------

配置図兼1階平面図 Scale 1/500 (A3)


懇談会案 変更②案

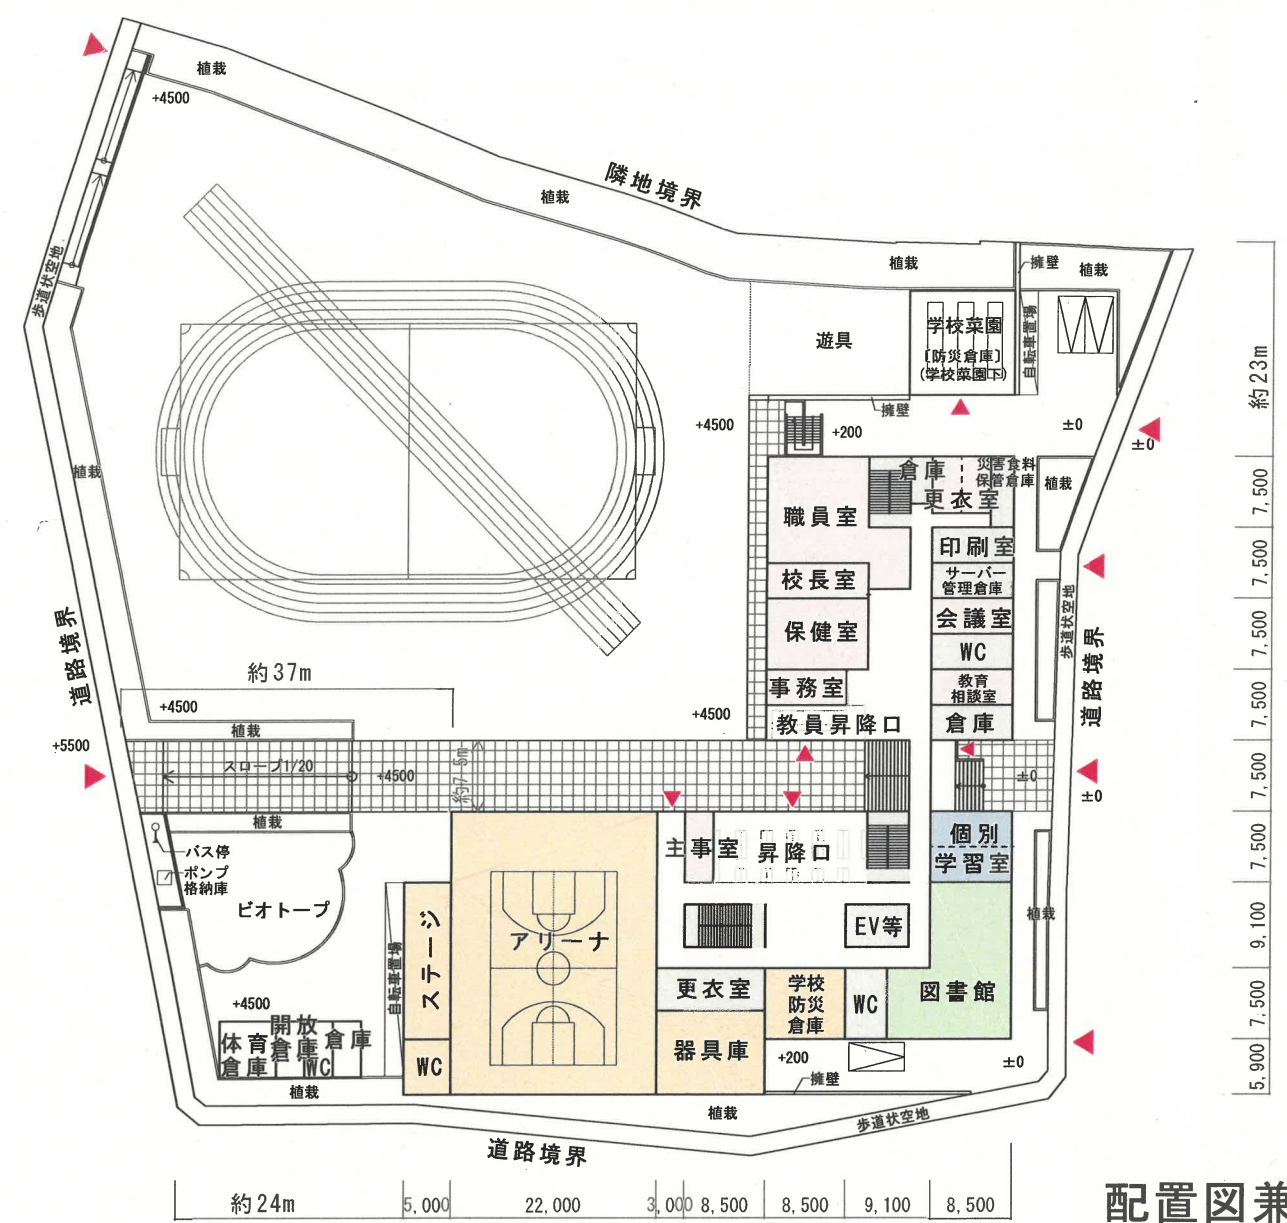


配置図兼1階平面図

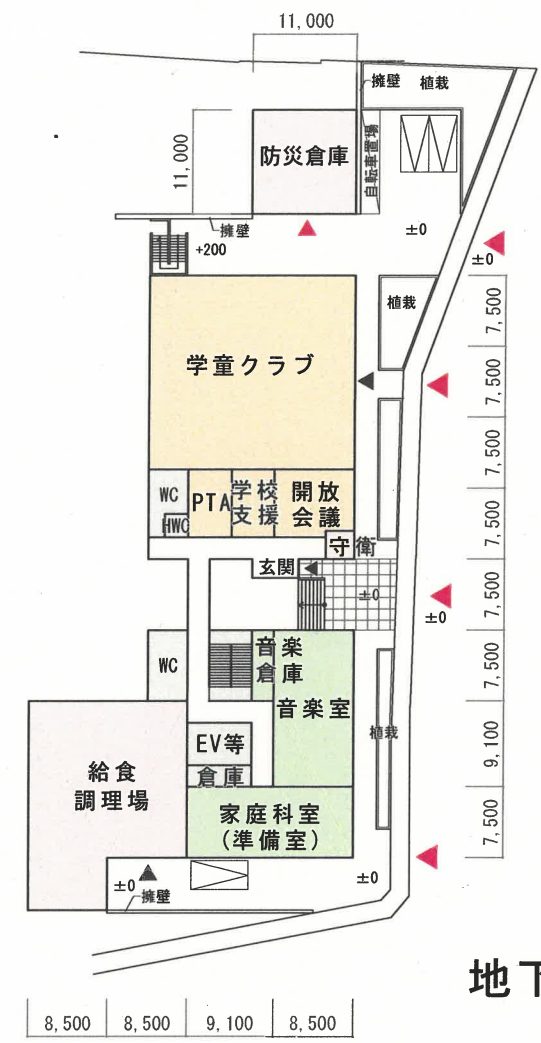


地下1階

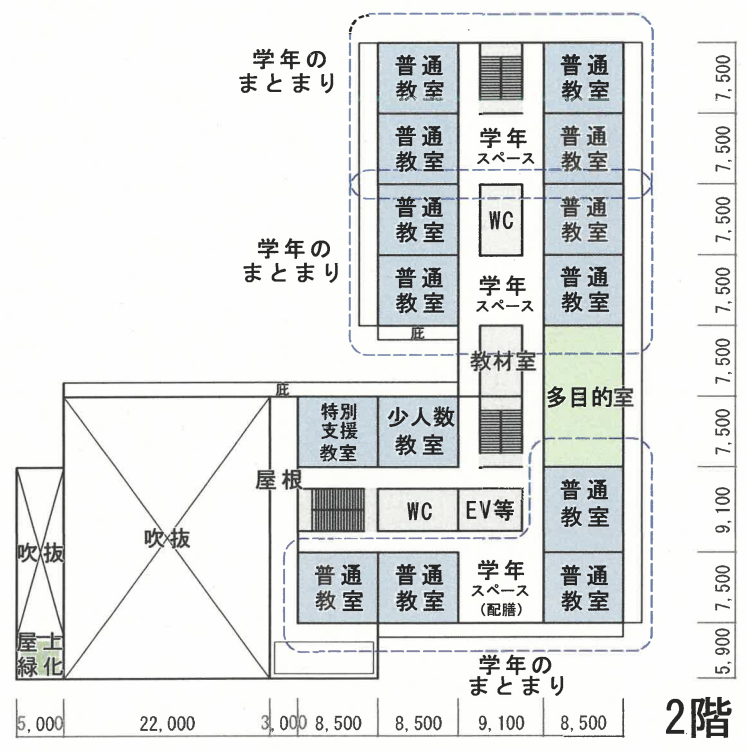


2階

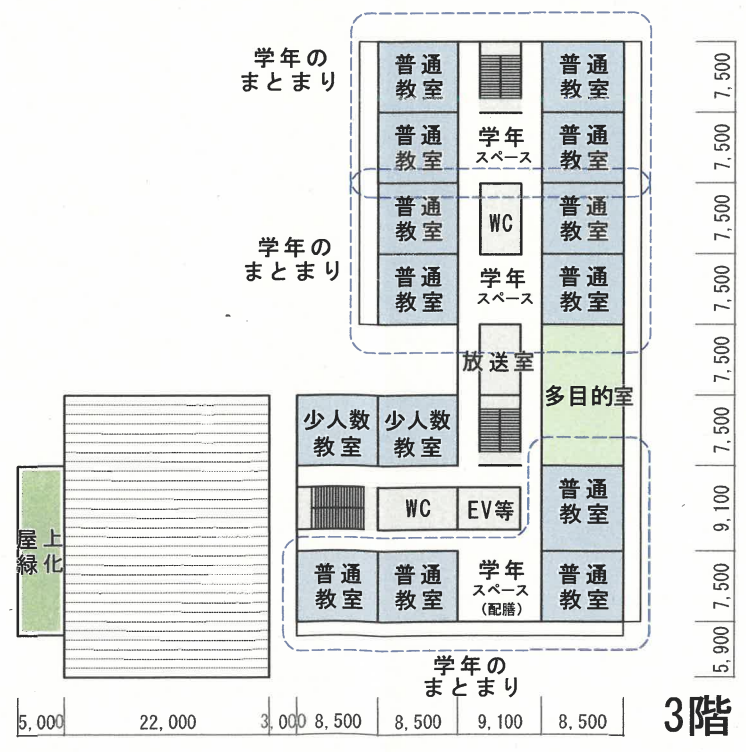










3階

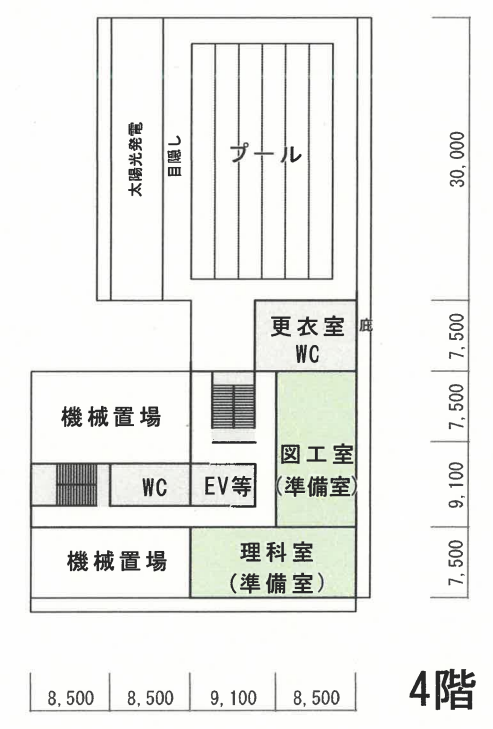


4階

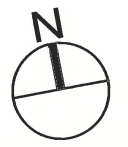


懇談会案 変更②案

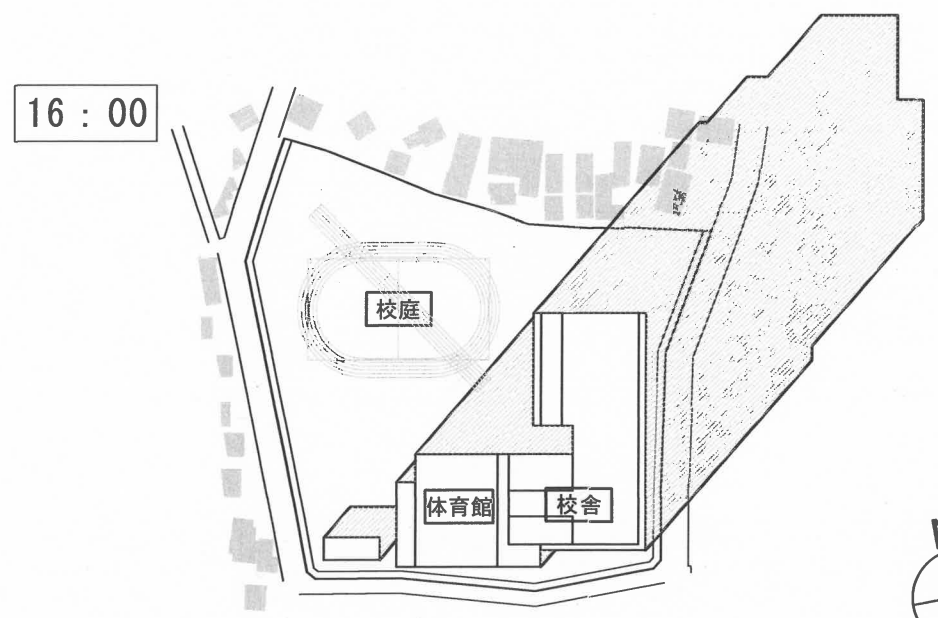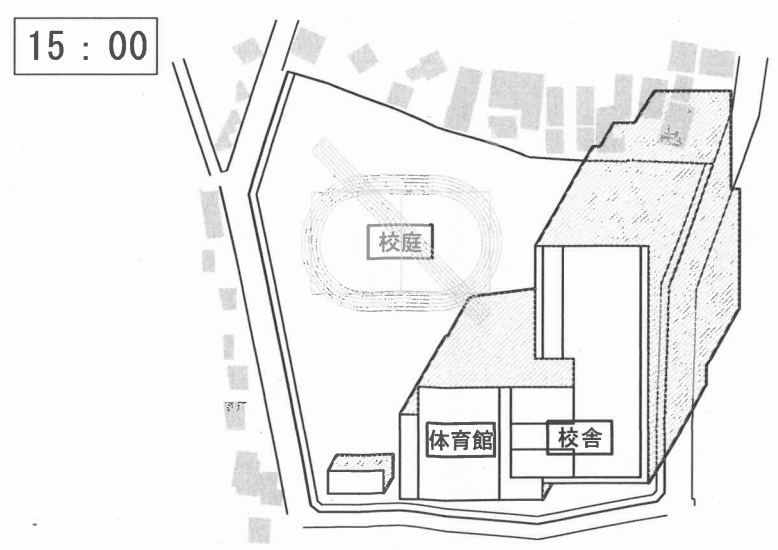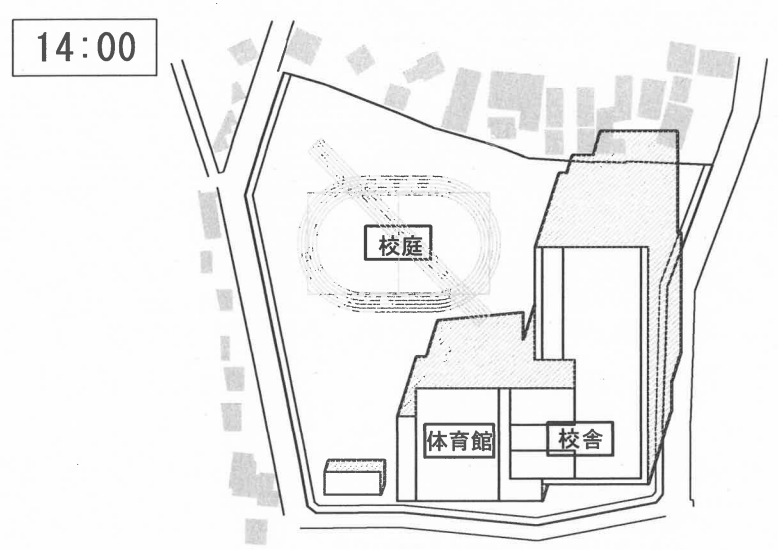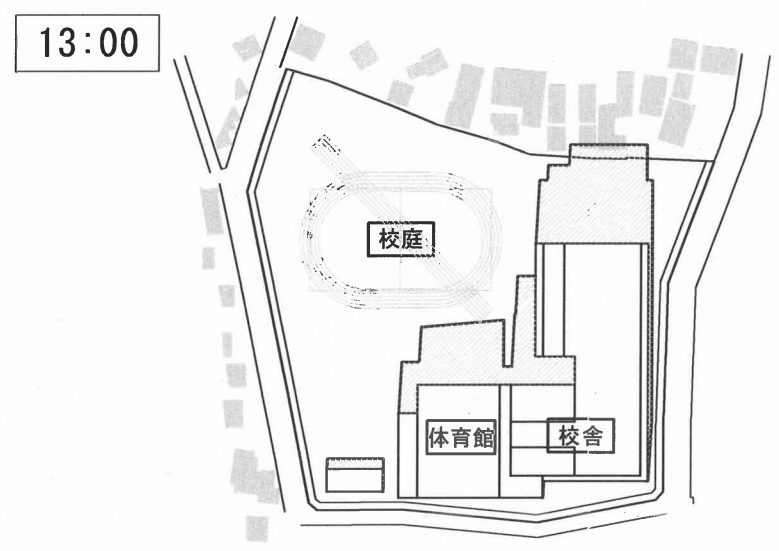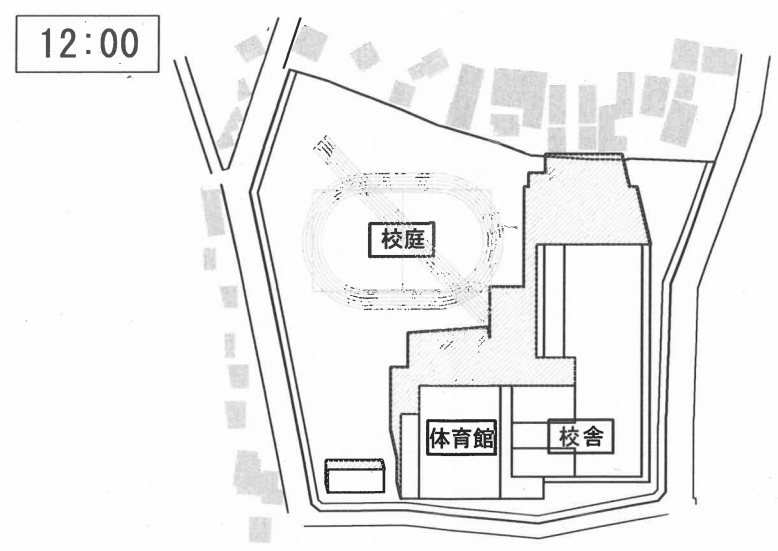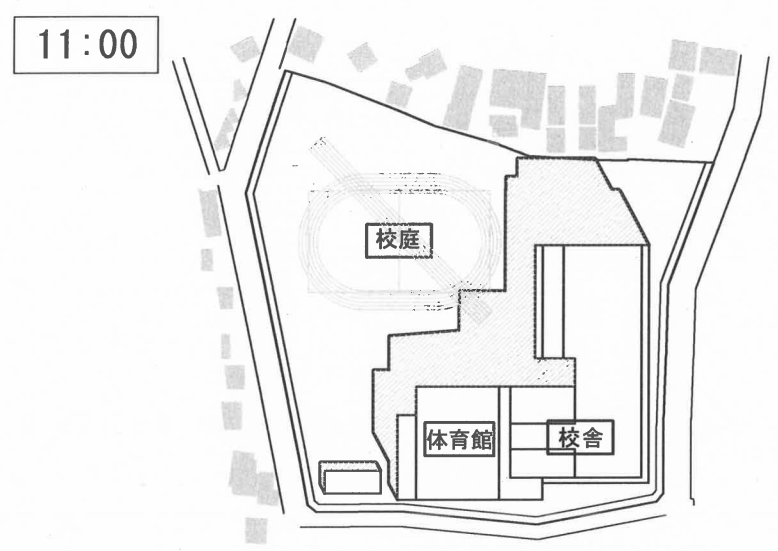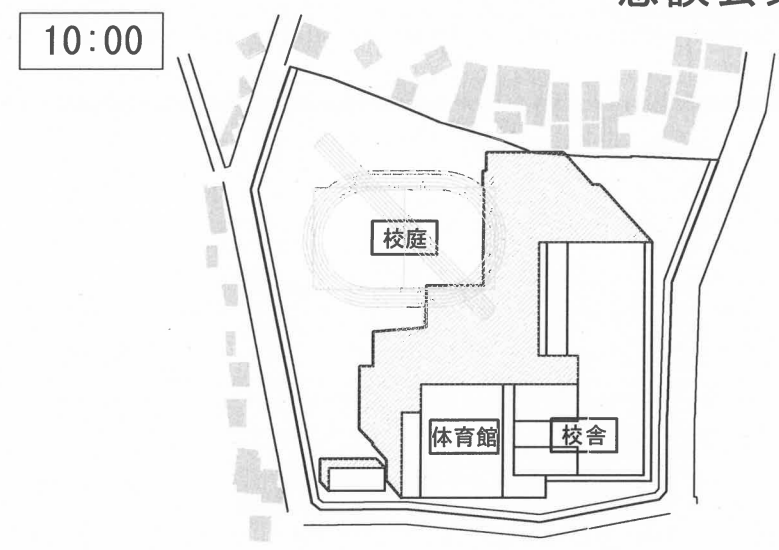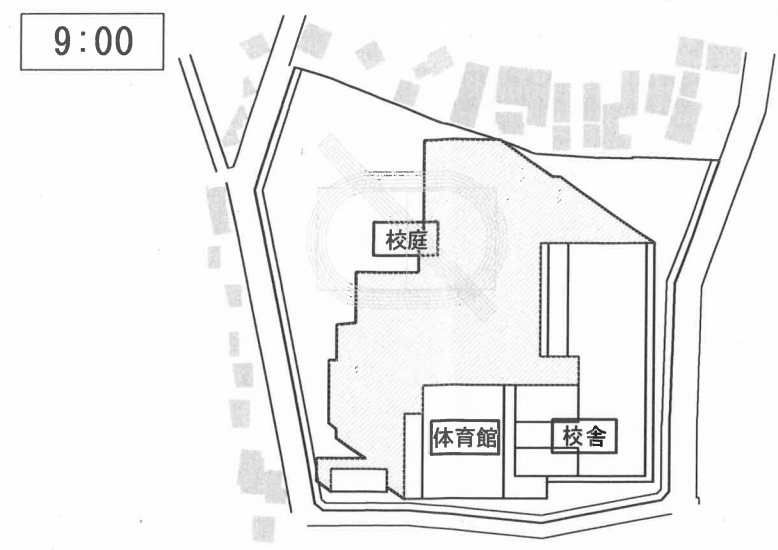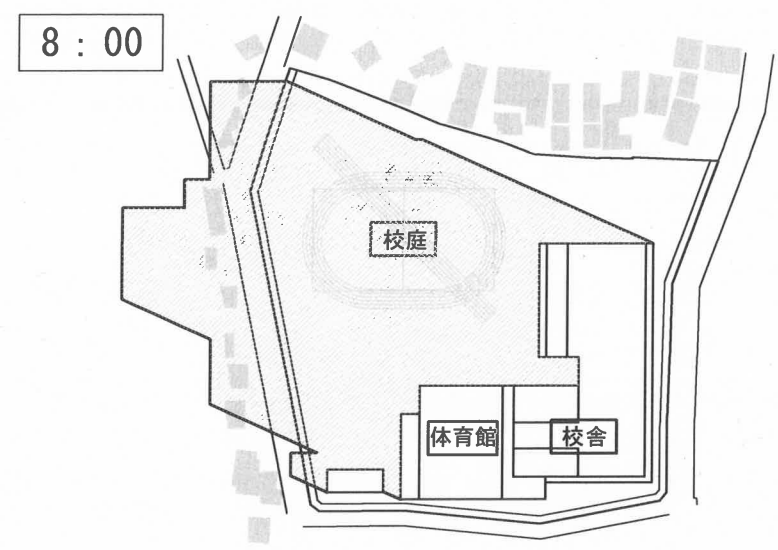

A'-2案


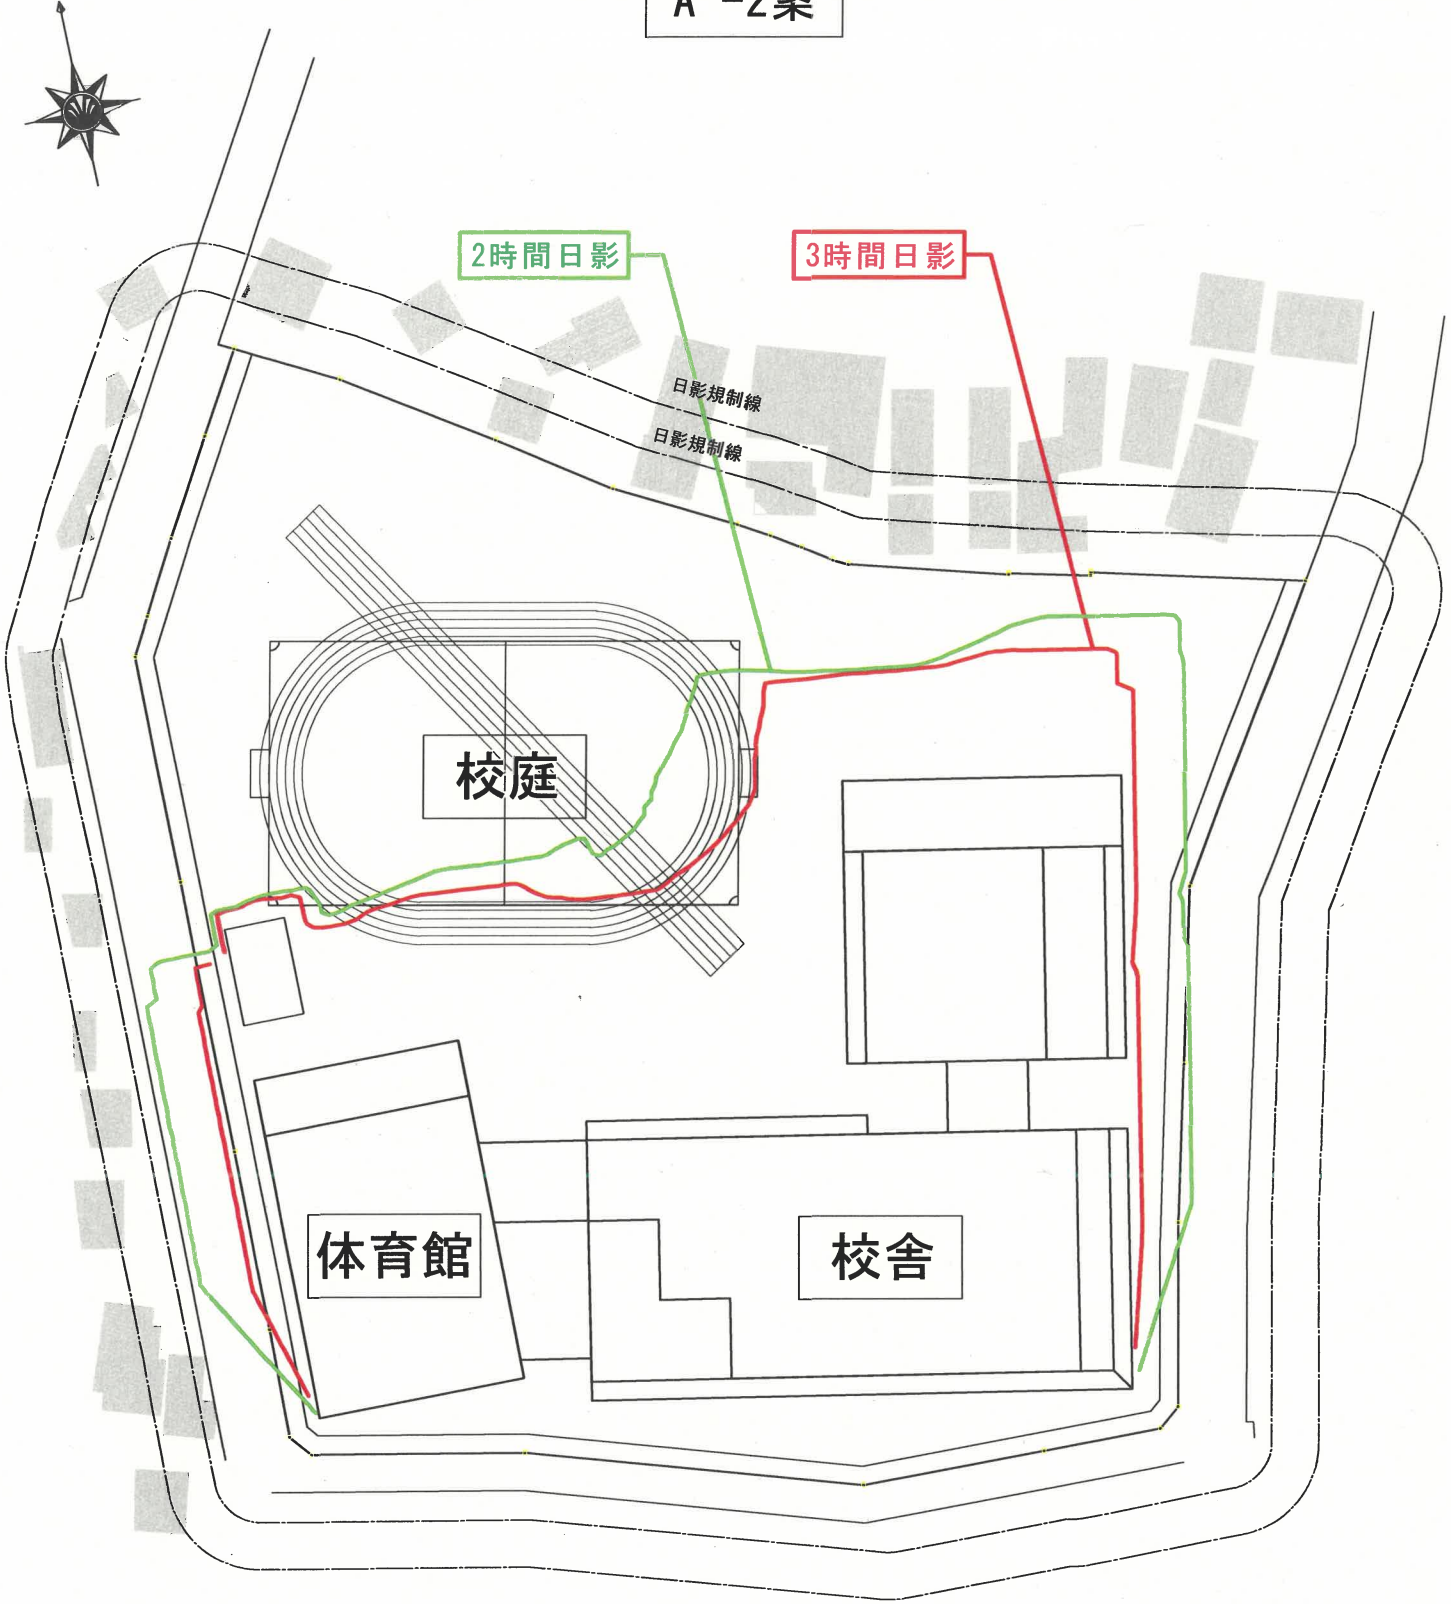



変更②案

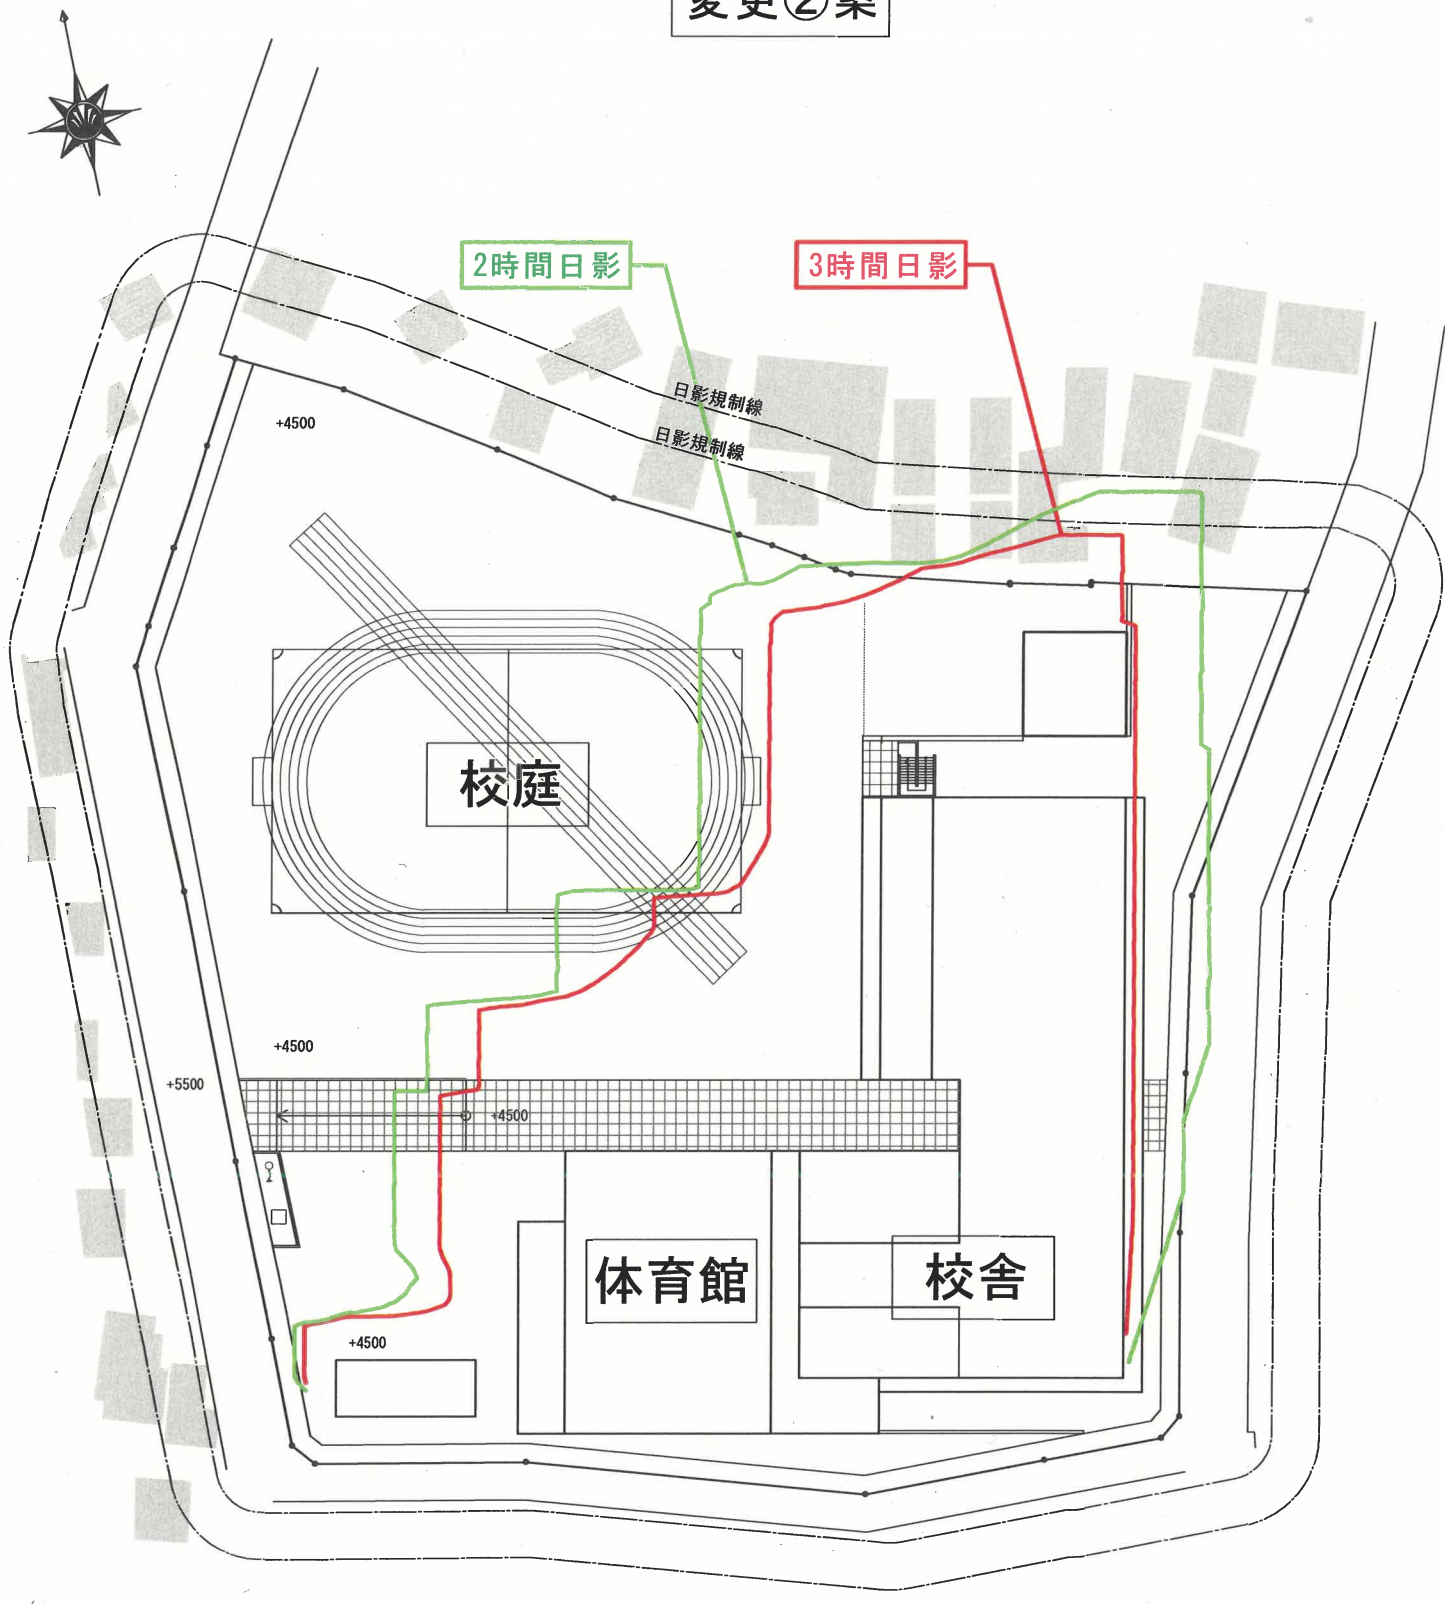
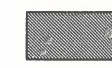
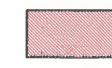




A'-2案

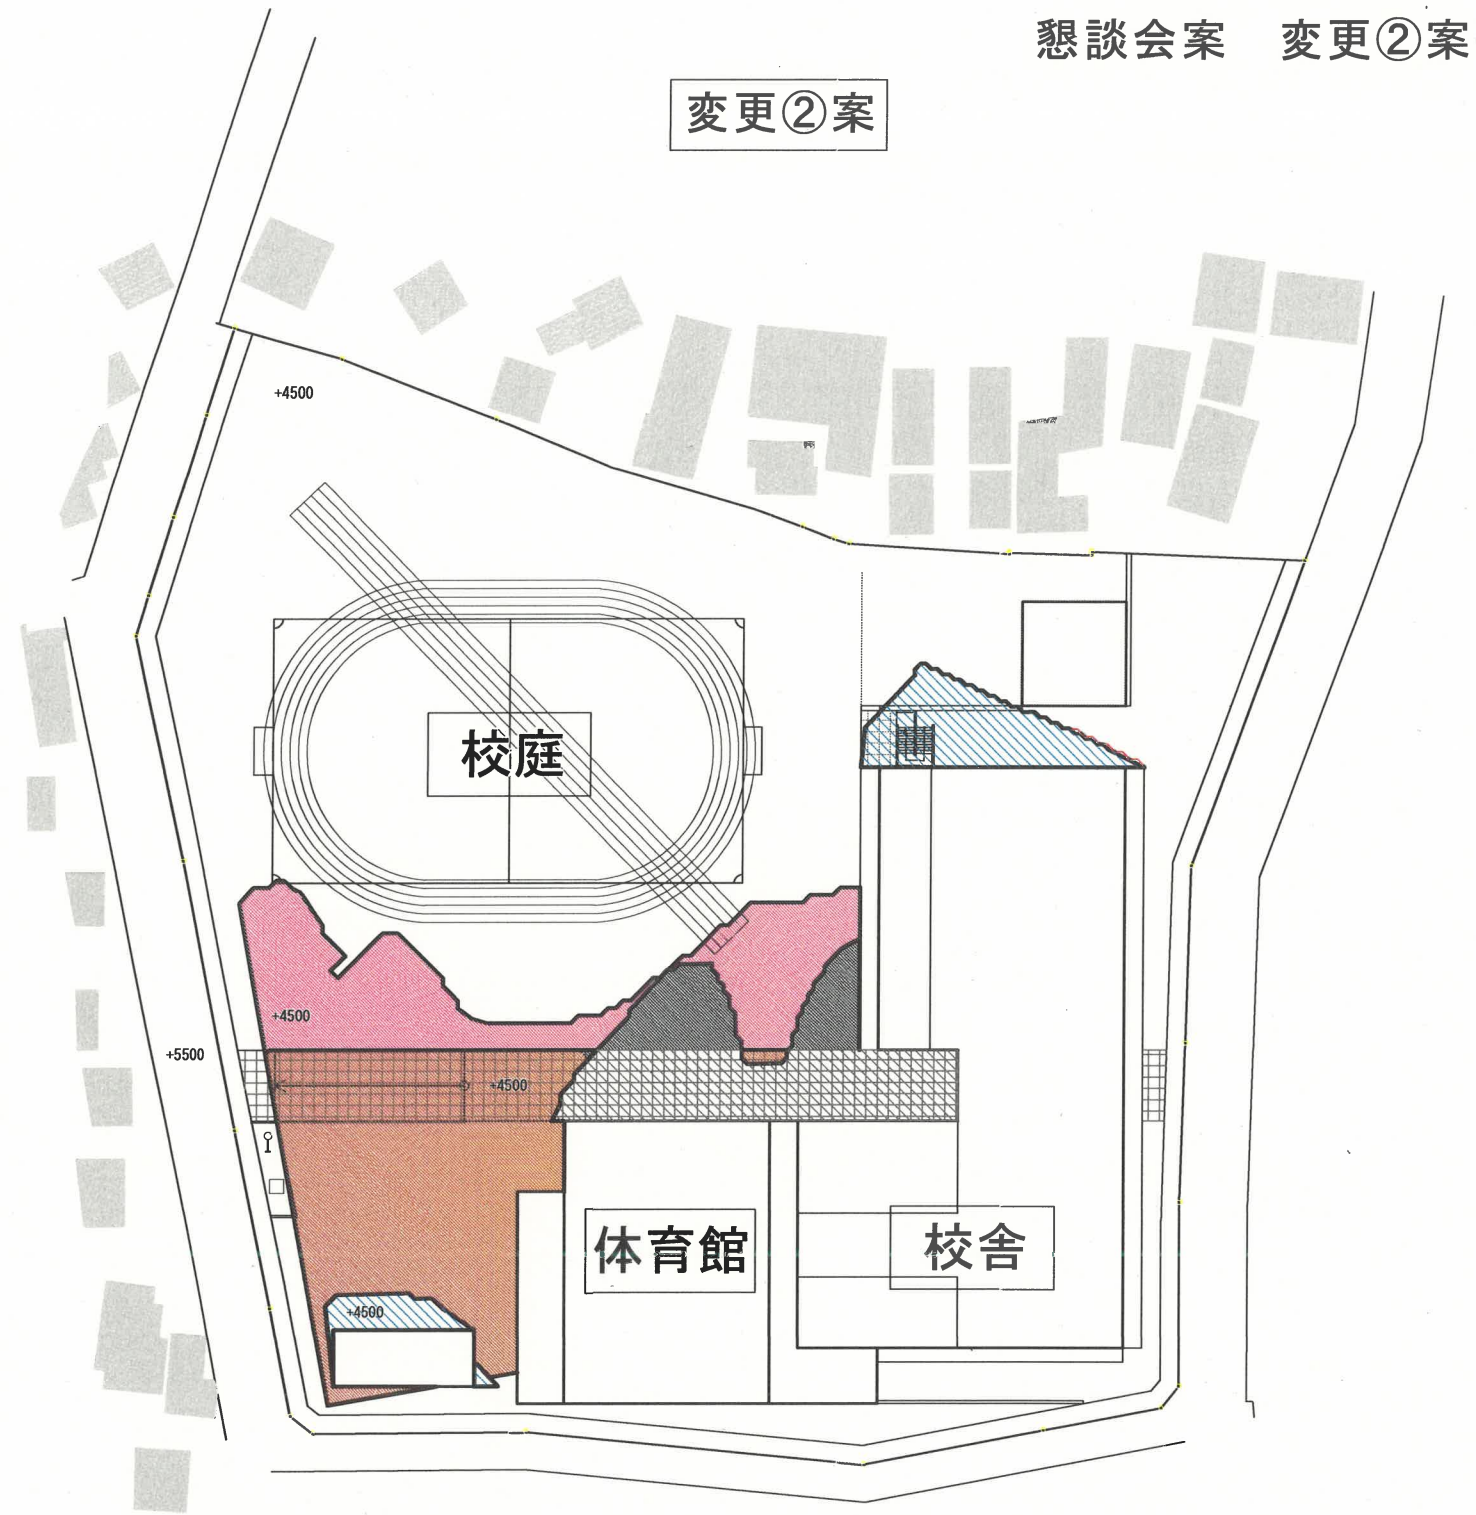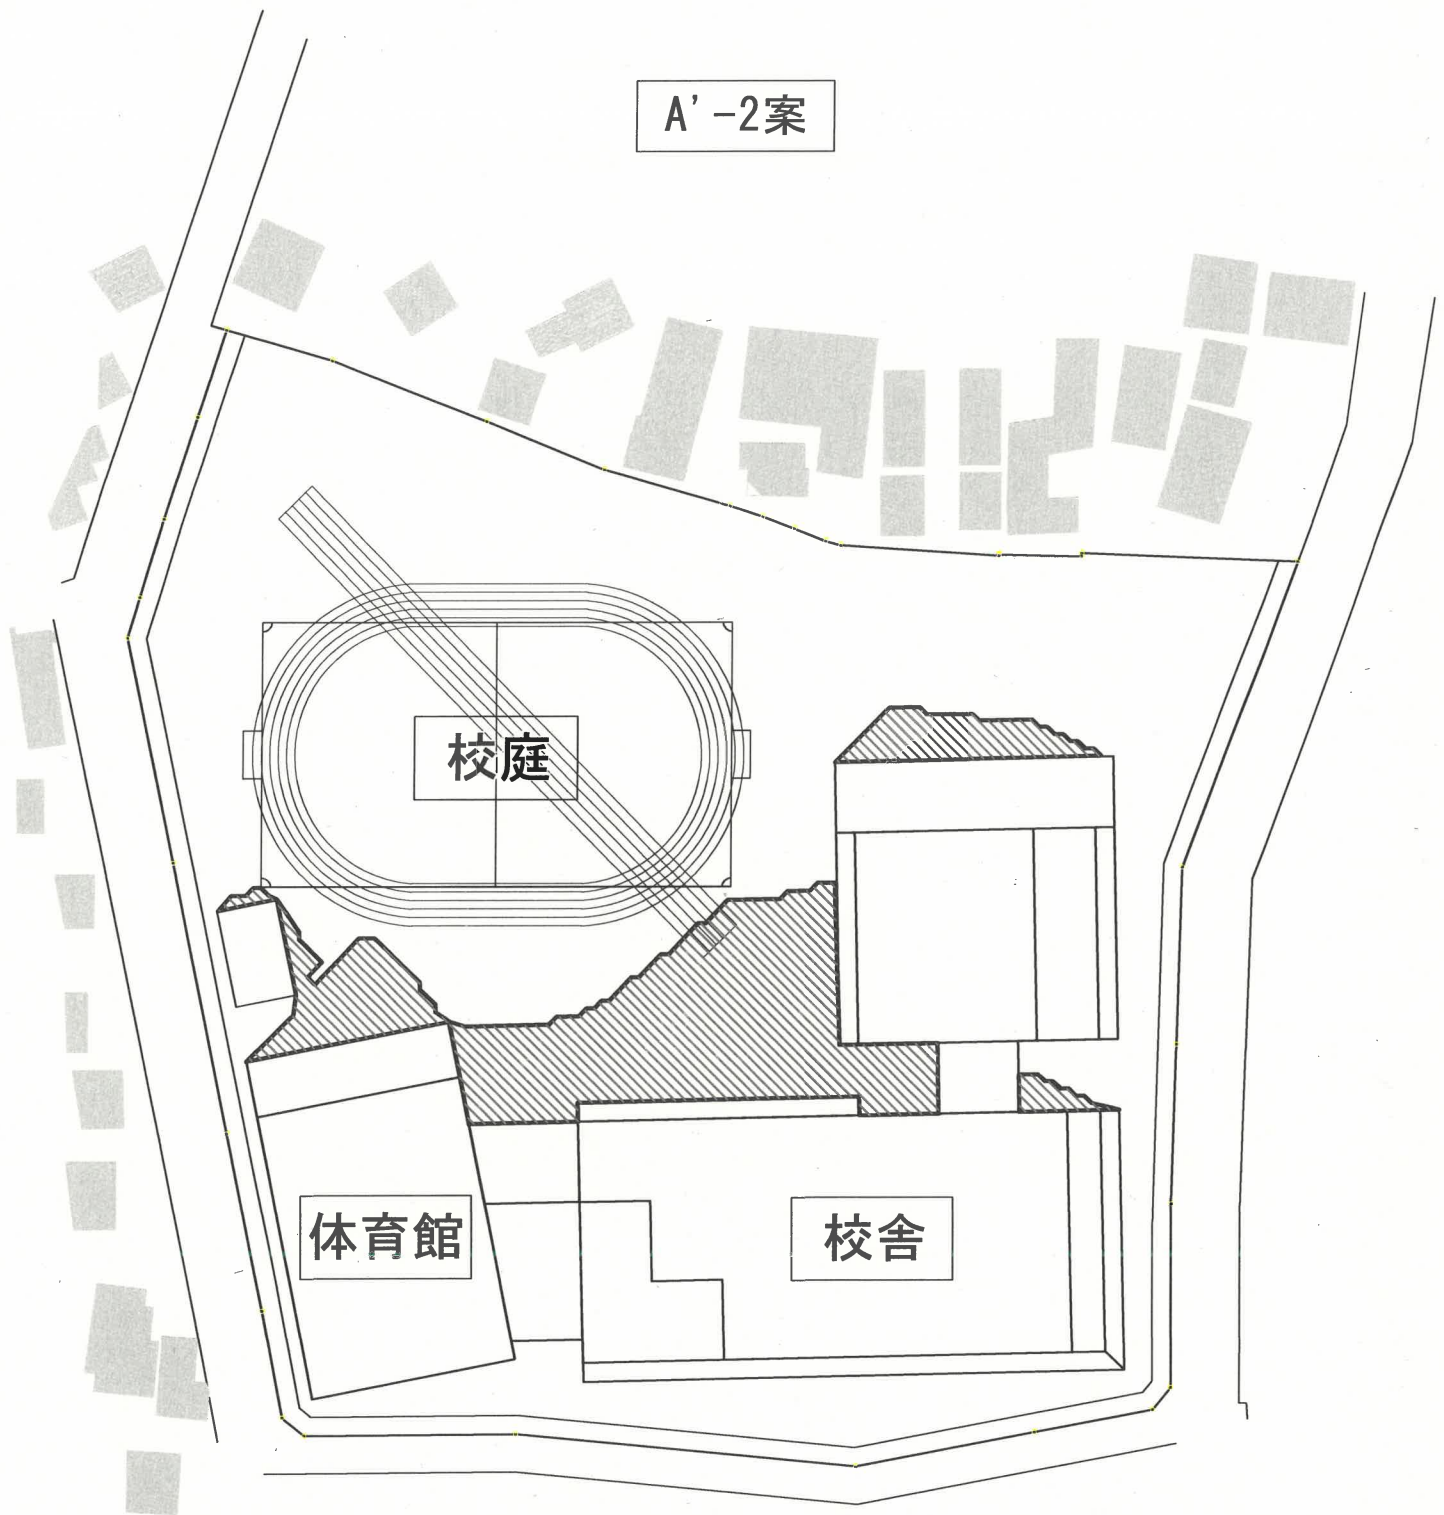変更②案



 校庭の終日日影範囲 : 847㎡
 (校舎北側及び東側範囲を除く)
 ※冬至の8:00~16:00の間に連続して影になる部分

 減少した校庭の終日日影範囲 : 503㎡
 変更②案の校庭の終日日影 : 150㎡
 建物のセットバック等により空地等となった範囲 : 786㎡
 変更②案の校庭以外の終日日影範囲
 変更前と同じ範囲の終日日影範囲