


(仮称)ゆずりは上井草店

面積表

部屋名	専有面積		坪
	面積(m ²)	占有率(%)	
食堂・機能訓練室	49.18	58.4%	14.88
事務室・倉庫(シンク)	11.80	14.0%	3.57
静養室	4.18	5.0%	1.26
相談室	2.87	3.4%	0.87
通路	3.18	3.8%	0.96
洗面・トイレ	4.12	4.9%	1.25
収納	2.74	3.3%	0.83
間仕切壁・デッドスペース	6.21	7.4%	1.88
合計	84.28	100.0%	25.50
既存風体・テナント設備	3.89	4.4%	1.18

※(事務室・静養室)壁下地位確認

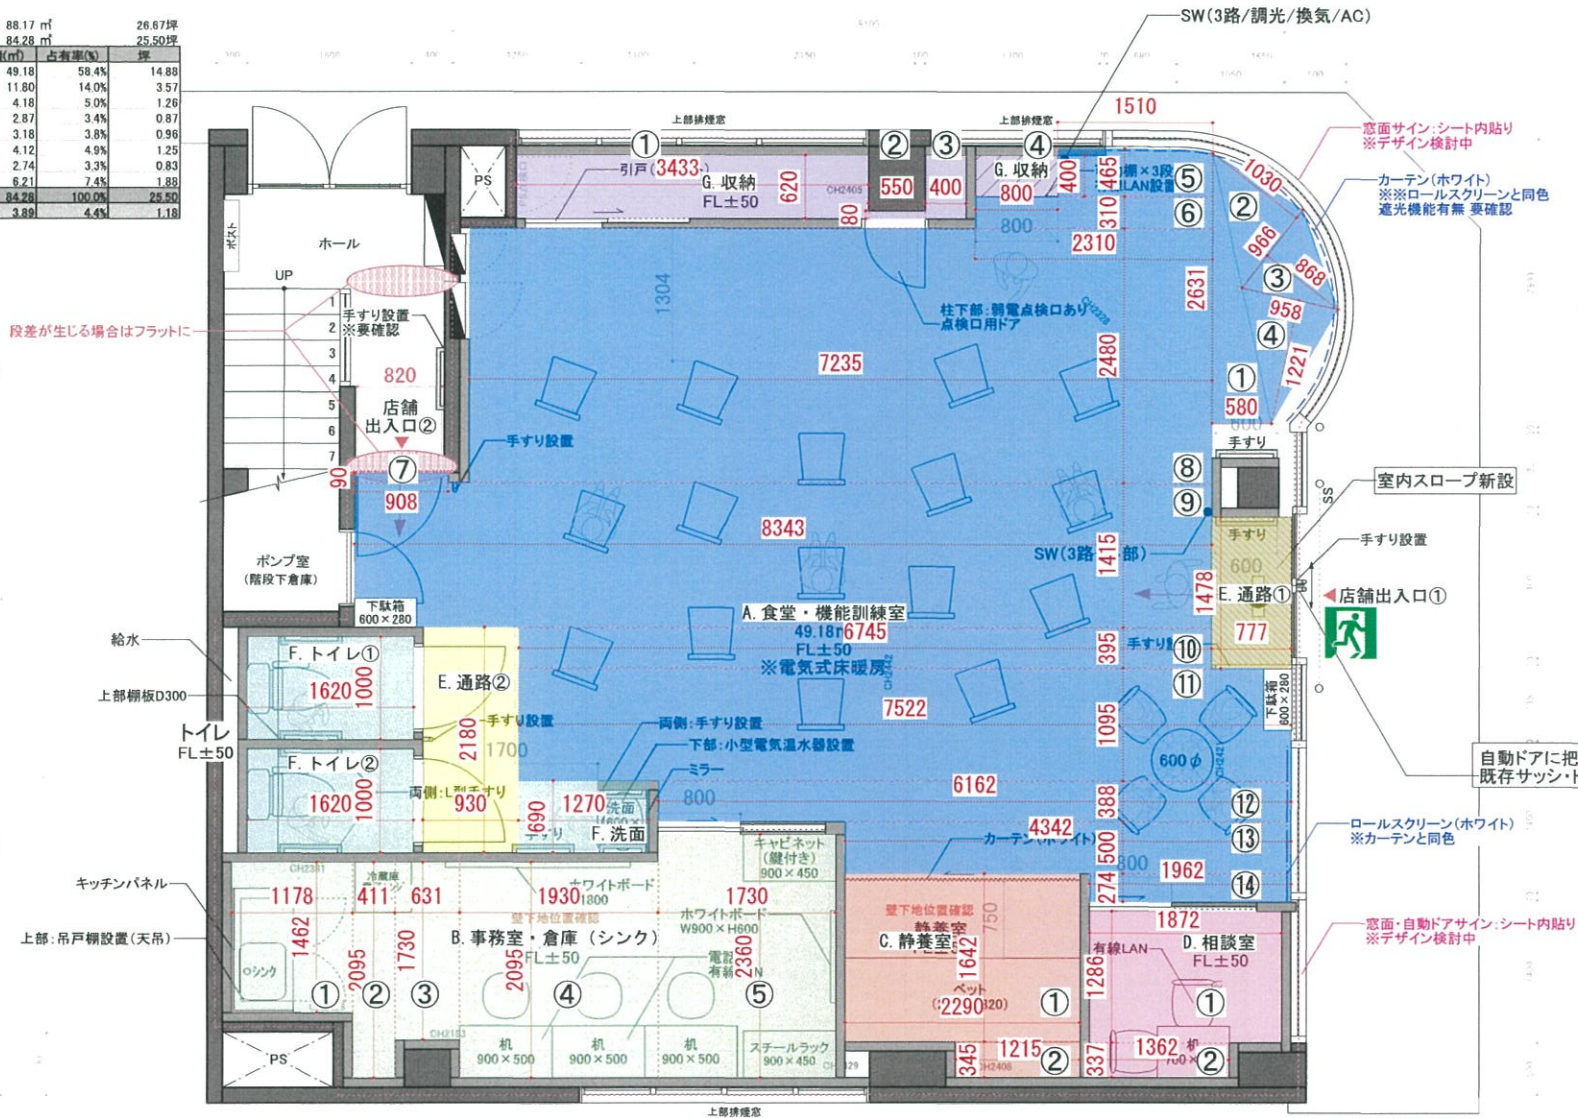

- A. 食堂・機能訓練室**
- ① 580m × 2.631m ÷ 2 = 0.76m²
 - ② 966m × 1.030m ÷ 2 = 0.50m²
 - ③ 966m × 0.868m ÷ 2 = 0.42m²
 - ④ 958m × 1.221m ÷ 2 = 0.60m²
 - ⑤ 51m × 0.465m = 0.20m²
 - ⑥ 2.31m × 0.31m = 0.72m²
 - ⑦ 908m × 0.09m = 0.08m²
 - ⑧ 235m × 2.480m = 17.95m²
 - ⑨ 8.343m × 1.415m = 11.80m²
 - ⑩ 11.80m² - (0.6m × 0.28m) = 11.63m²
 - ⑪ 6.745m × 0.395m = 2.66m²
 - ⑫ 522m × 1.095m = 8.23m²
 - ⑬ 8.23m² - (0.6m × 0.28m) = 8.06m²
 - ⑭ 6.162m × 0.388m = 2.39m²
 - ⑮ 3.42m × 0.5m = 2.17m²
 - ⑯ 9.62m × 0.274m = 0.54m²
- ①+②+③+④+⑤+⑥+⑦+⑧+⑨+⑩+⑪+⑫+⑬+⑭+⑮+⑯ = 49.18m²
- B. 事務室・倉庫 (シンク)**
- ① 1.178m × 1.462m = 1.72m²
 - ② 0.411m × 2.095m = 0.86m²
 - ③ 0.631m × 1.730m = 1.10m²
 - ④ 1.930m × 2.095m = 4.04m²
 - ⑤ 1.730m × 2.360m = 4.08m²
- ①+②+③+④+⑤ = 11.80m²
- C. 静養室**
- ① 2.29m × 1.642m = 3.76m²
 - ② 1.215m × 0.345m = 0.42m²
- ①+② = 4.18m²
- D. 相談室**
- ① 1.872m × 1.286m = 2.41m²
 - ② 1.362m × 0.337m = 0.46m²
- ①+② = 2.87m²
- E. 通路**
- 通路① 1.478m × 0.777m = 1.15m²
 - 通路② 1.180m × 0.930m = 2.03m²
- 通路①+通路② = 3.18m²
- F. 洗面・トイレ**
- 洗面 1.27m × 0.69m = 0.88m²
 - トイレ① 1.62m × 1.00m = 1.62m²
 - トイレ② 1.62m × 1.00m = 1.62m²
- 洗面+トイレ①+トイレ② = 4.12m²
- G. 収納**
- ① 3.433m × 0.62m = 2.13m²
 - ② 0.55m × 0.08m = 0.04m²
 - ③ 0.40m × 0.62m = 0.25m²
 - ④ 0.80m × 0.40m = 0.32m²
- ①+②+③+④ = 2.74m²

PLAN 1:50

PLANNING	ADDRESS	LAST UPDATE	PROJECT/ITEM	FLOOR	CHECK			担当者
株式会社プラント 東京都世田谷区三軒茶屋2-11-23 サンタワーズB棟 9階 TEL:03-6823-0948 FAX:03-5787-6511	〒167-0035 東京都杉並区今川3-30-13 ピラハルカ1階	2024.09.06 APPROVAL DATE 2024.09.04	(仮称) ゆずりは上井草店	27.03坪(想定) SCALE 1:50	会長	社長	事業部 湯原・吉原 9/6	物件:藤木 設計:加藤 施工:山田